


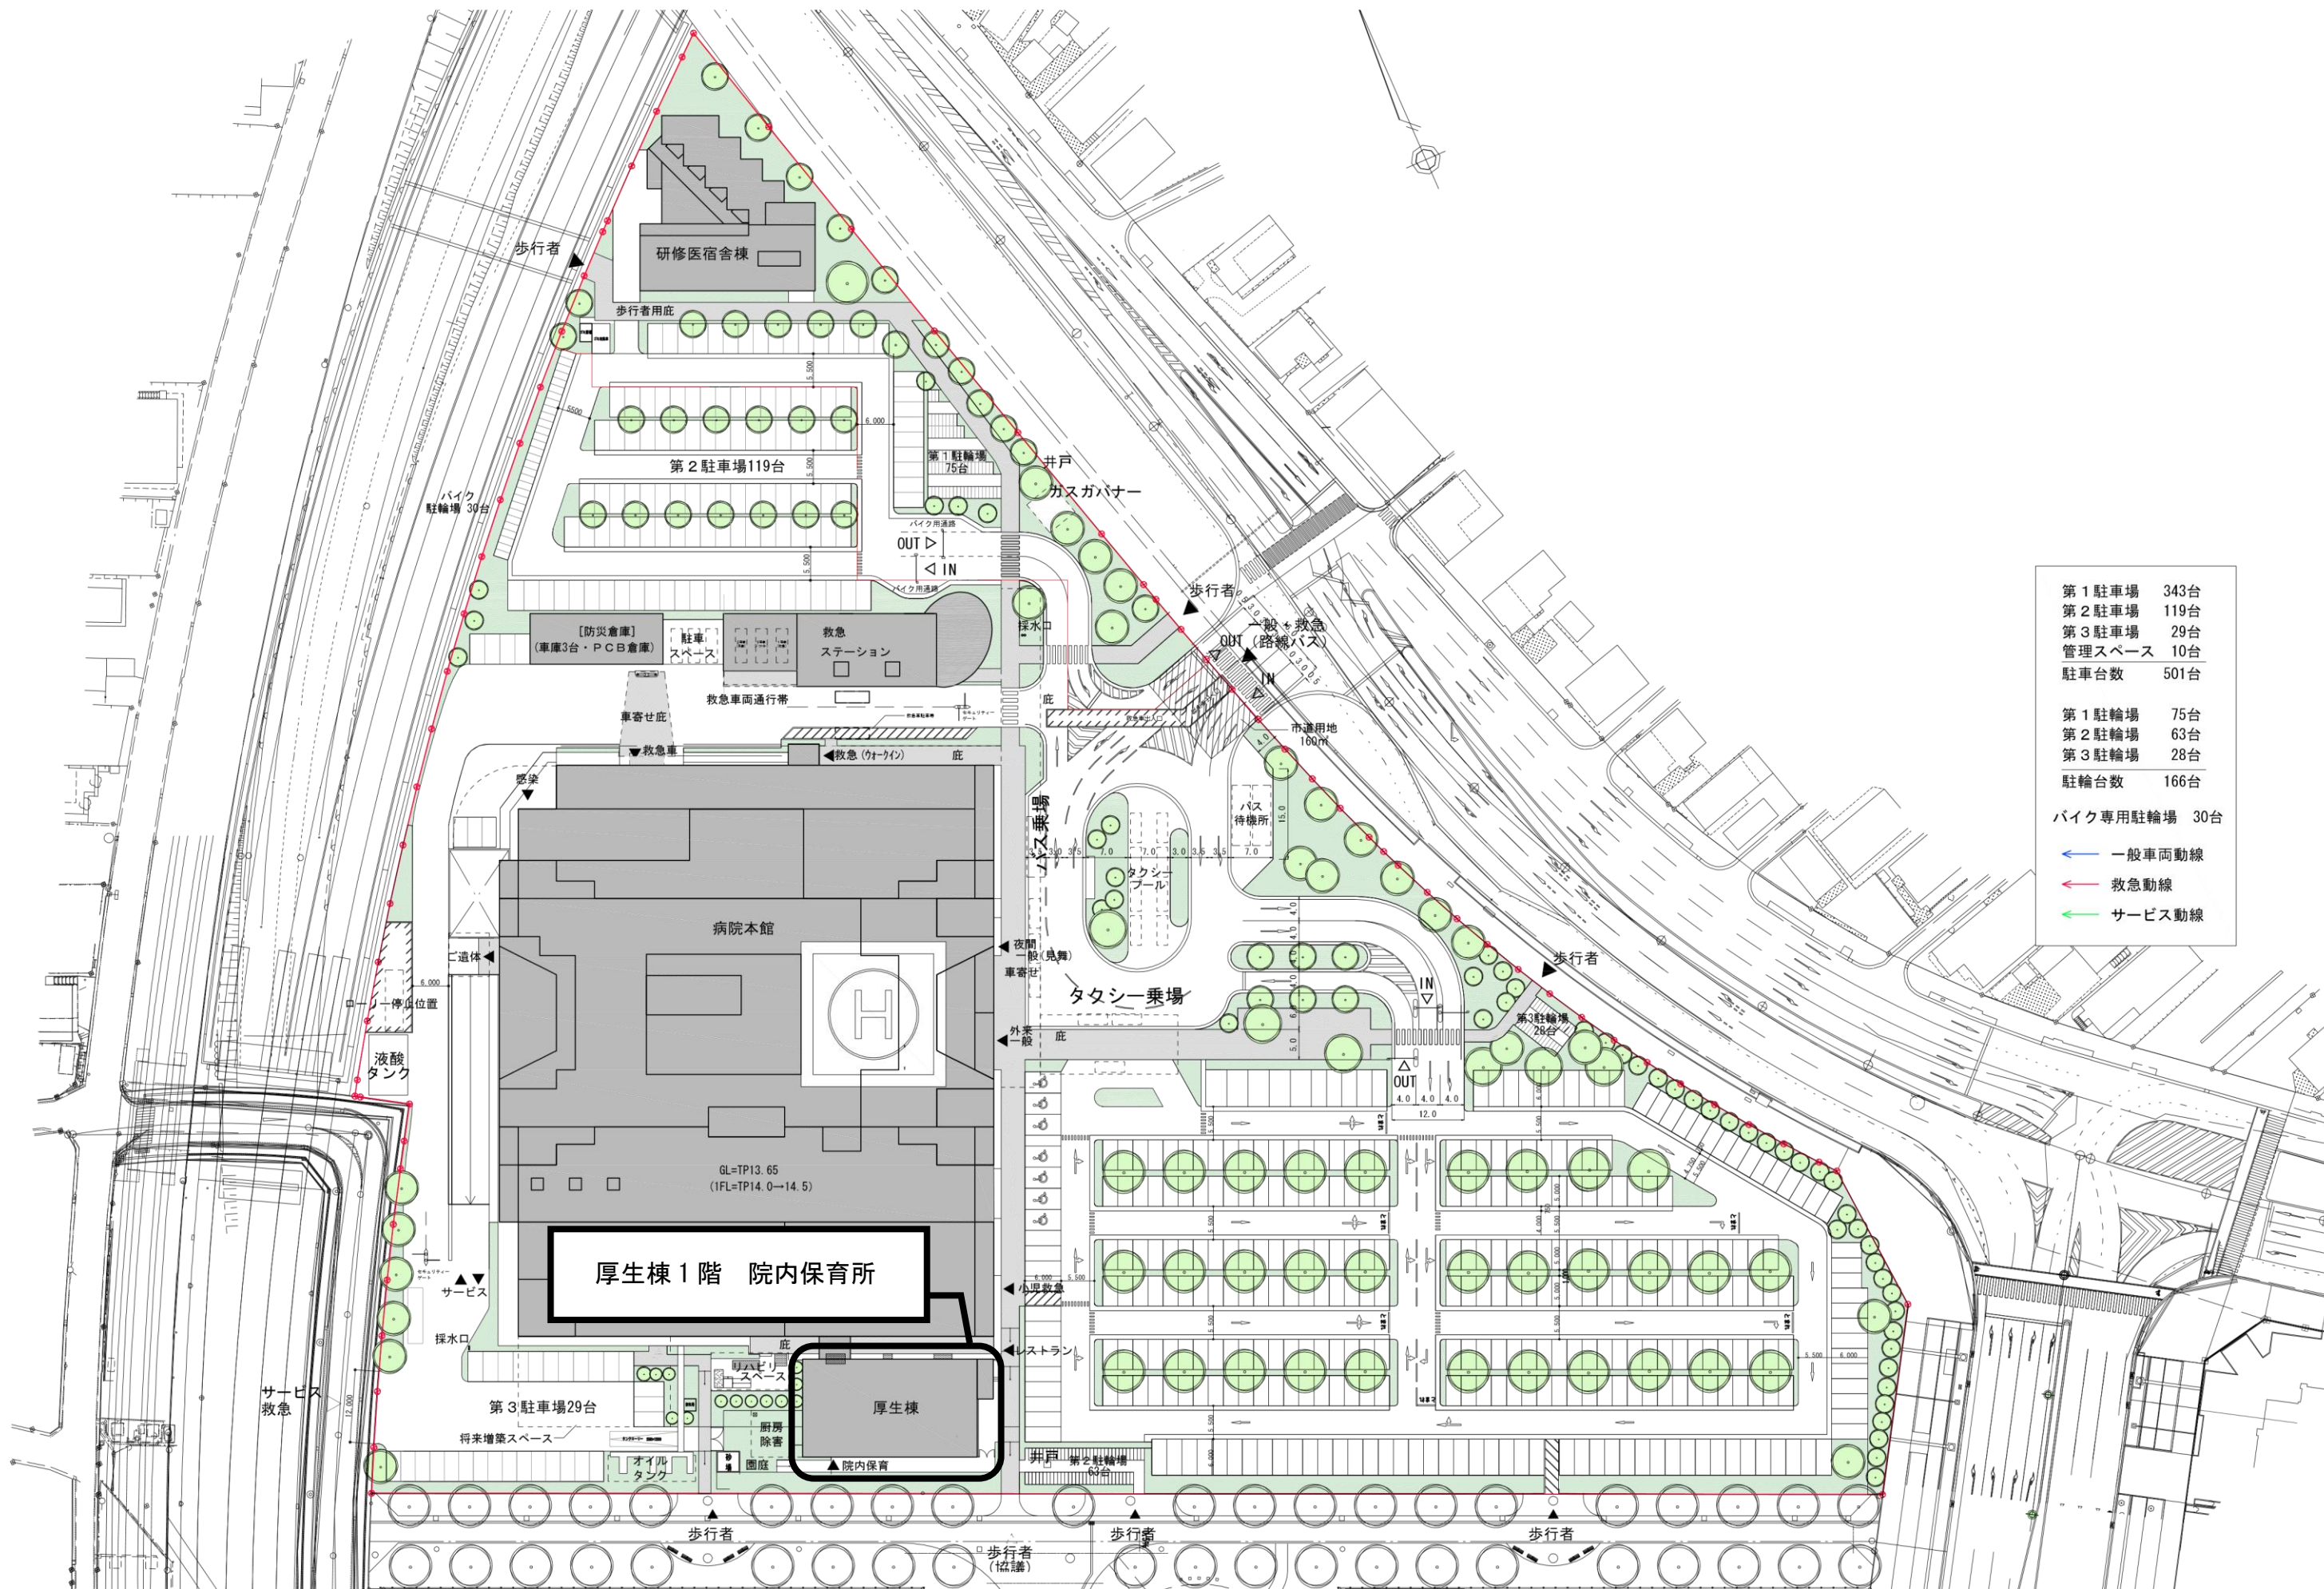

(資料2) 配置図 S=1/1000